




0. Planta Baixa T rea 1:50

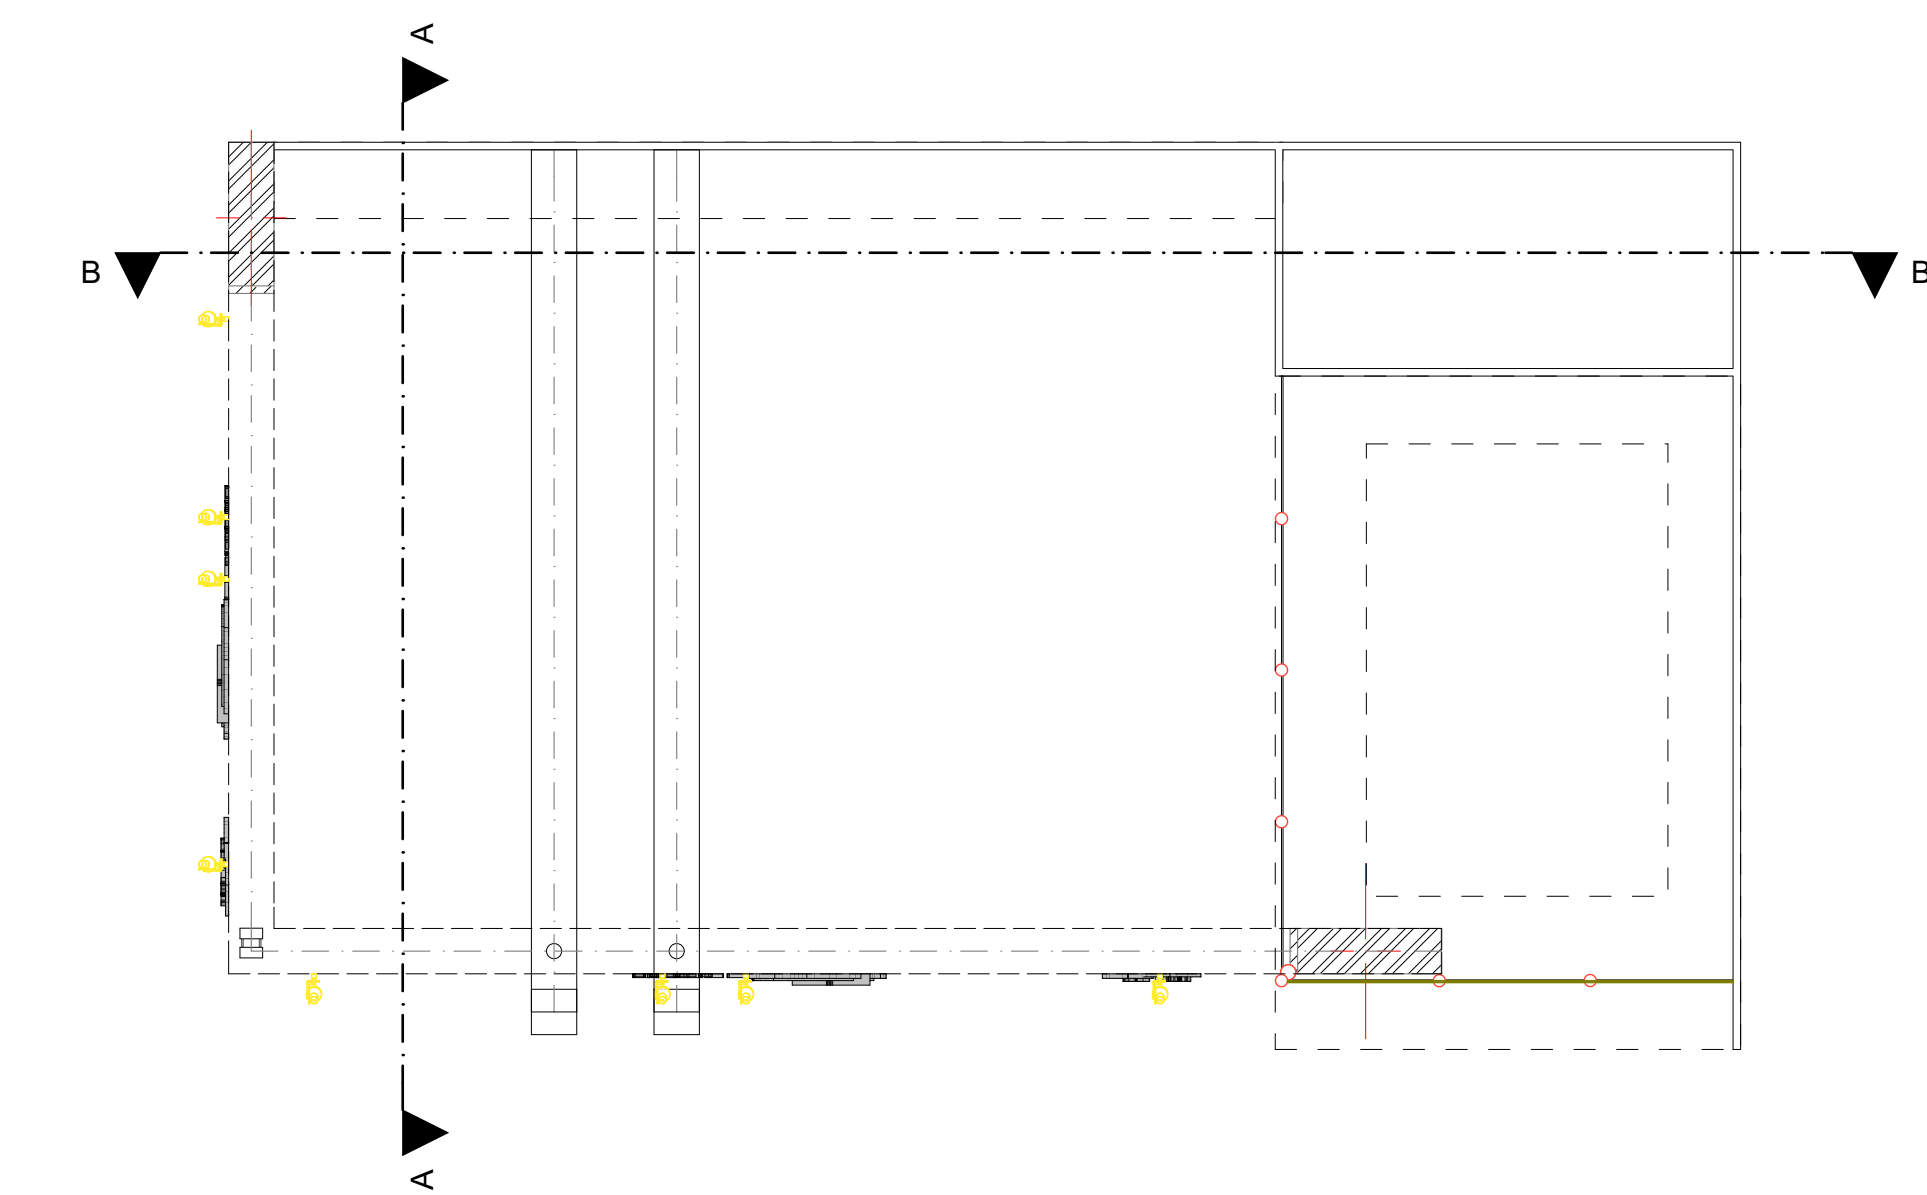


1. Planta de cobertura 1:50

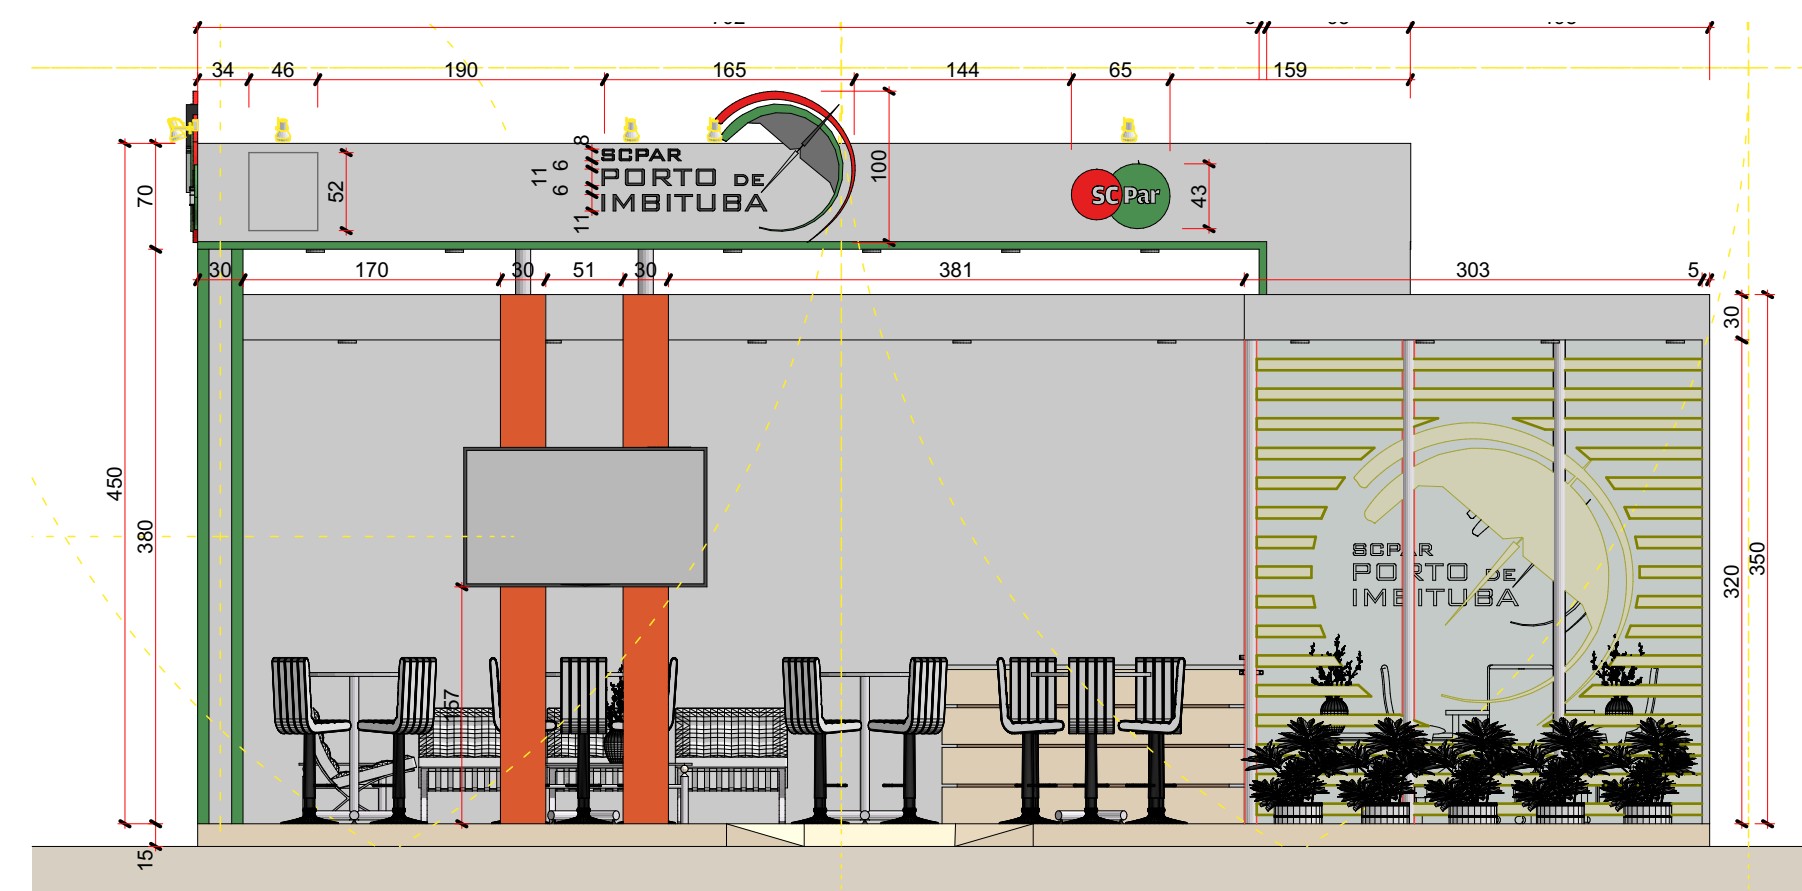


Fachada Lateral 1:50

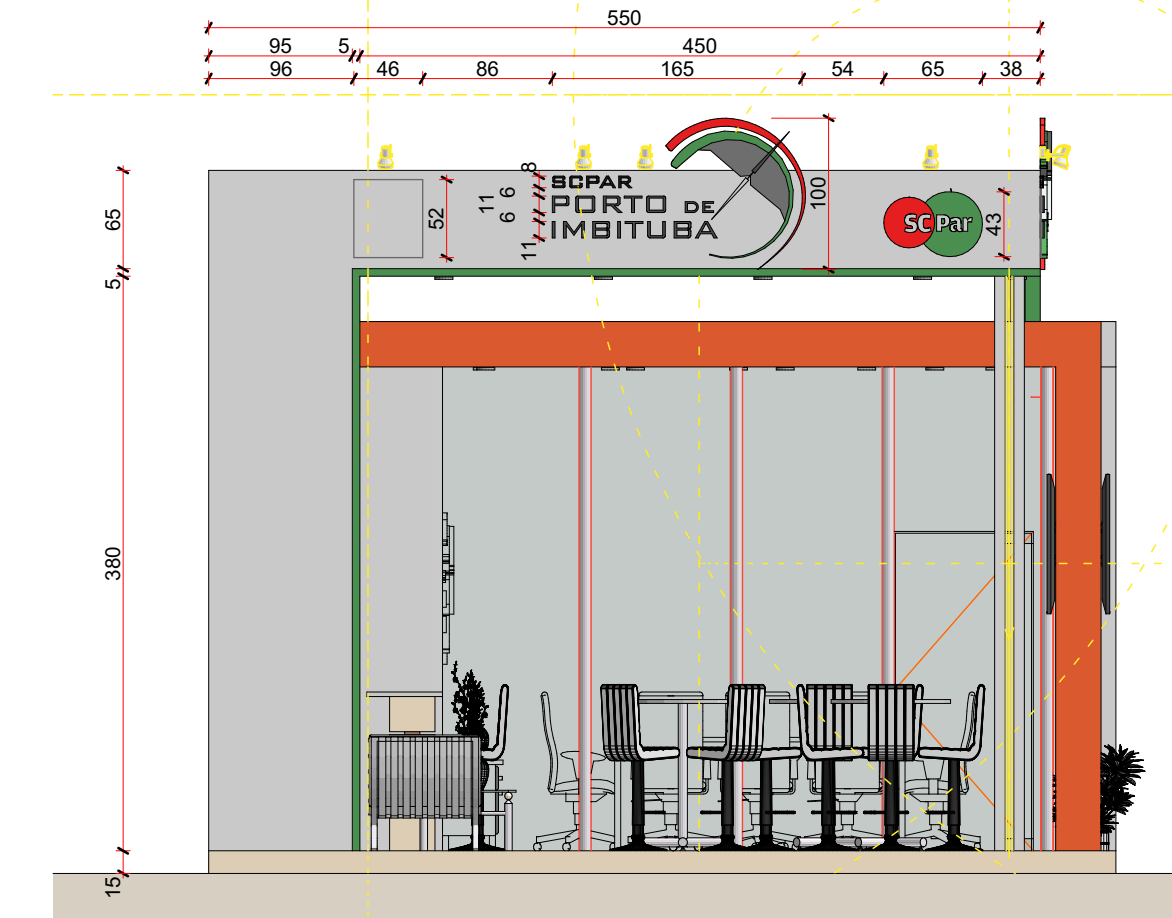



Fachada Frontal 1:50

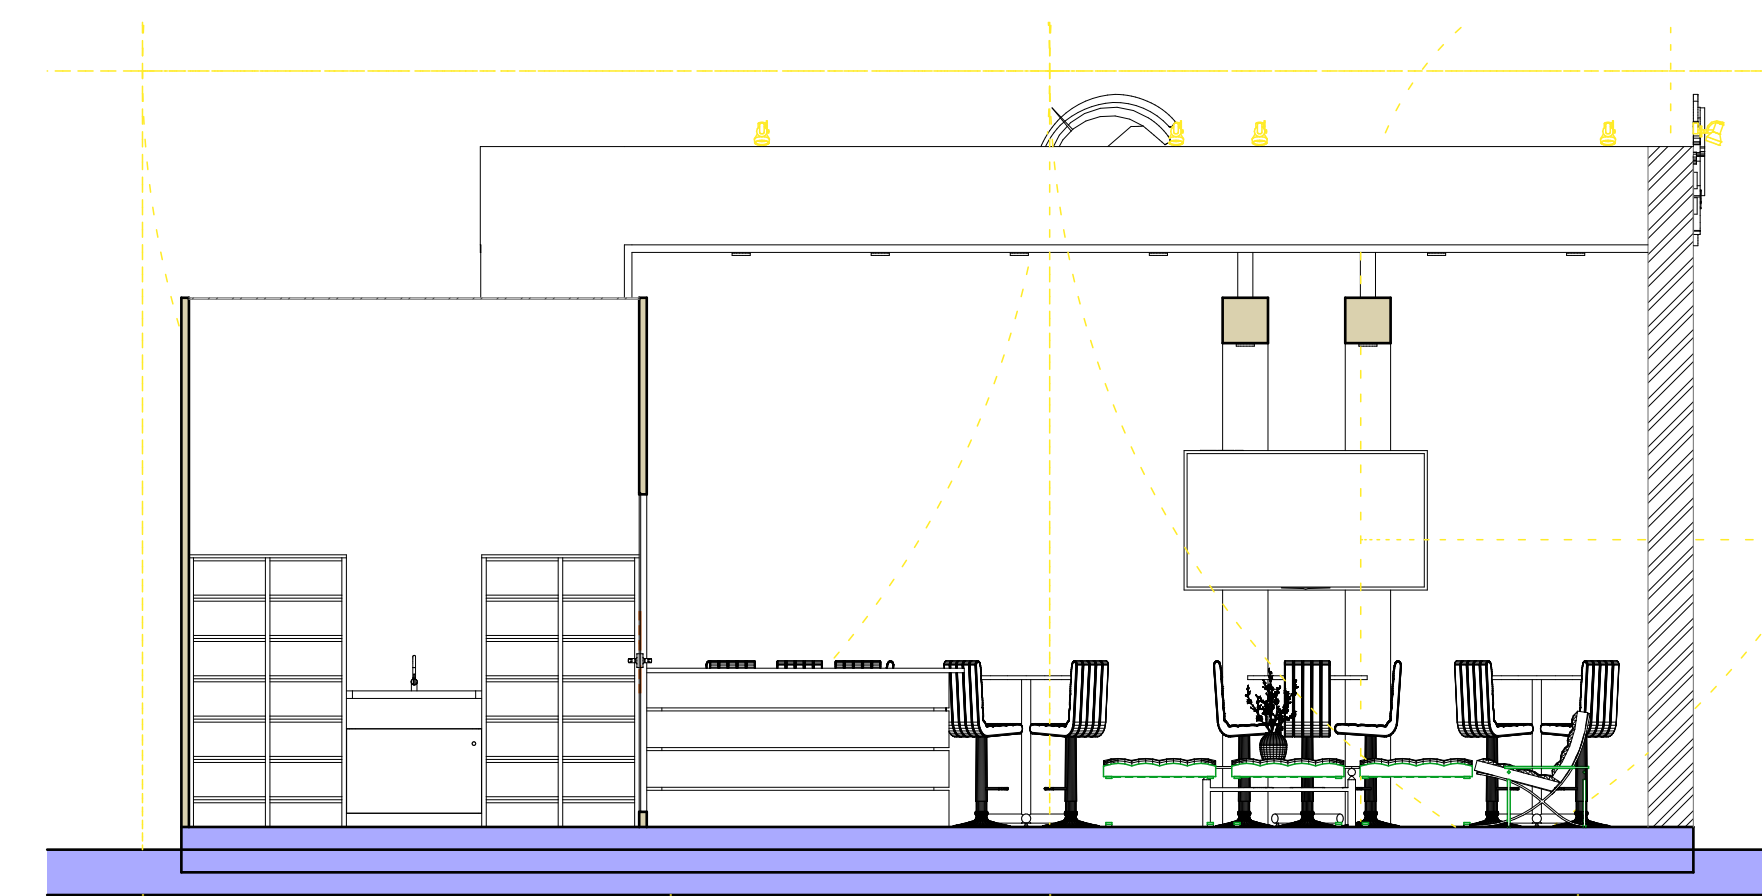


B Corte BB 1:50

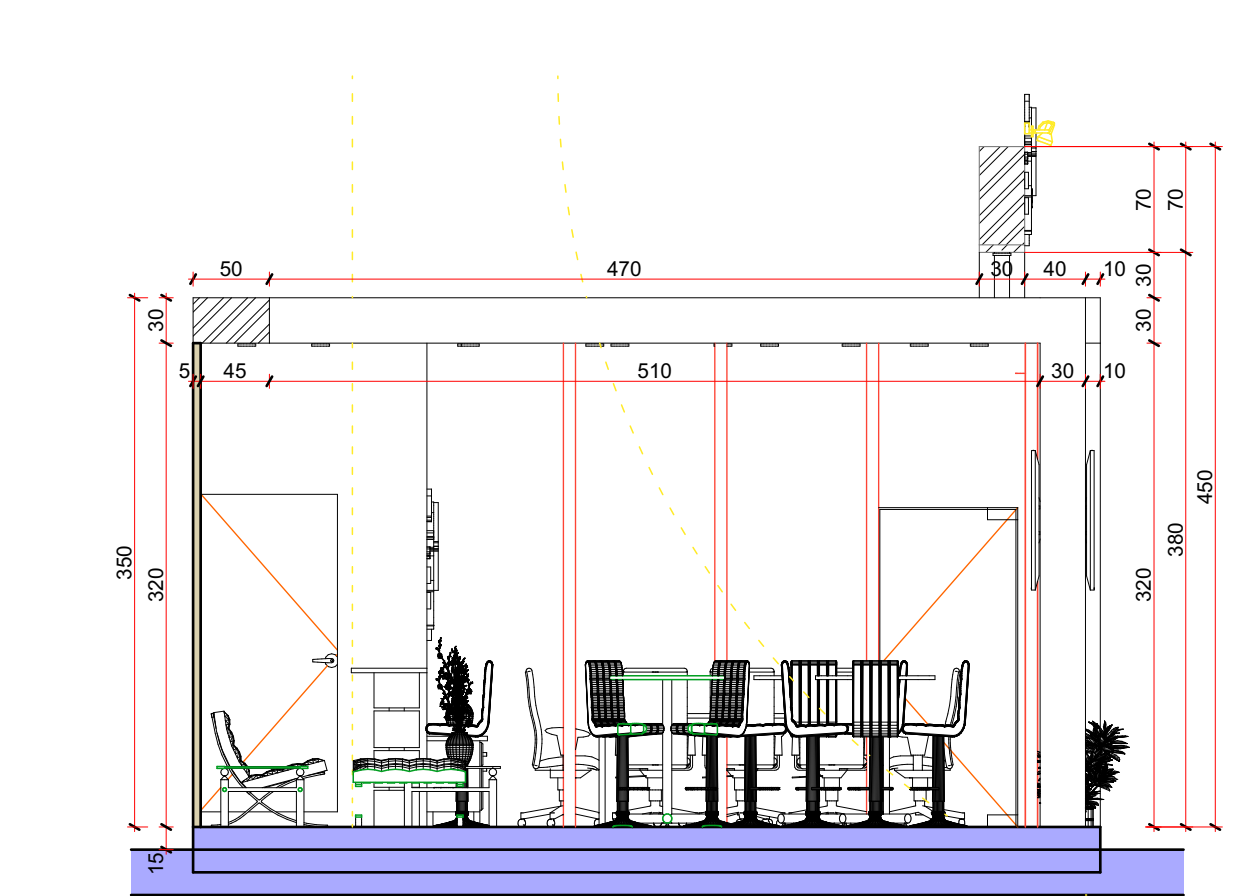

A Corte AA 1:50

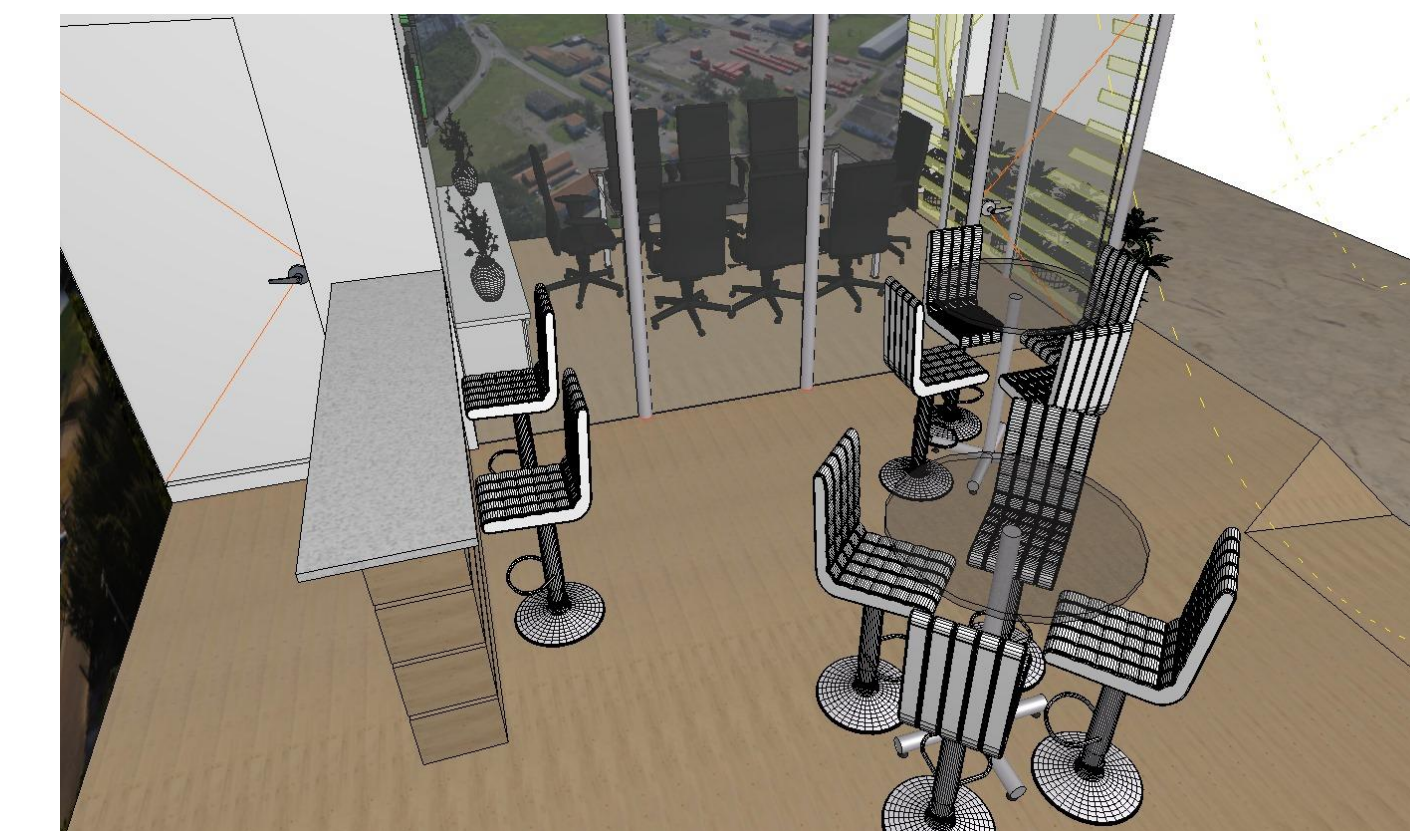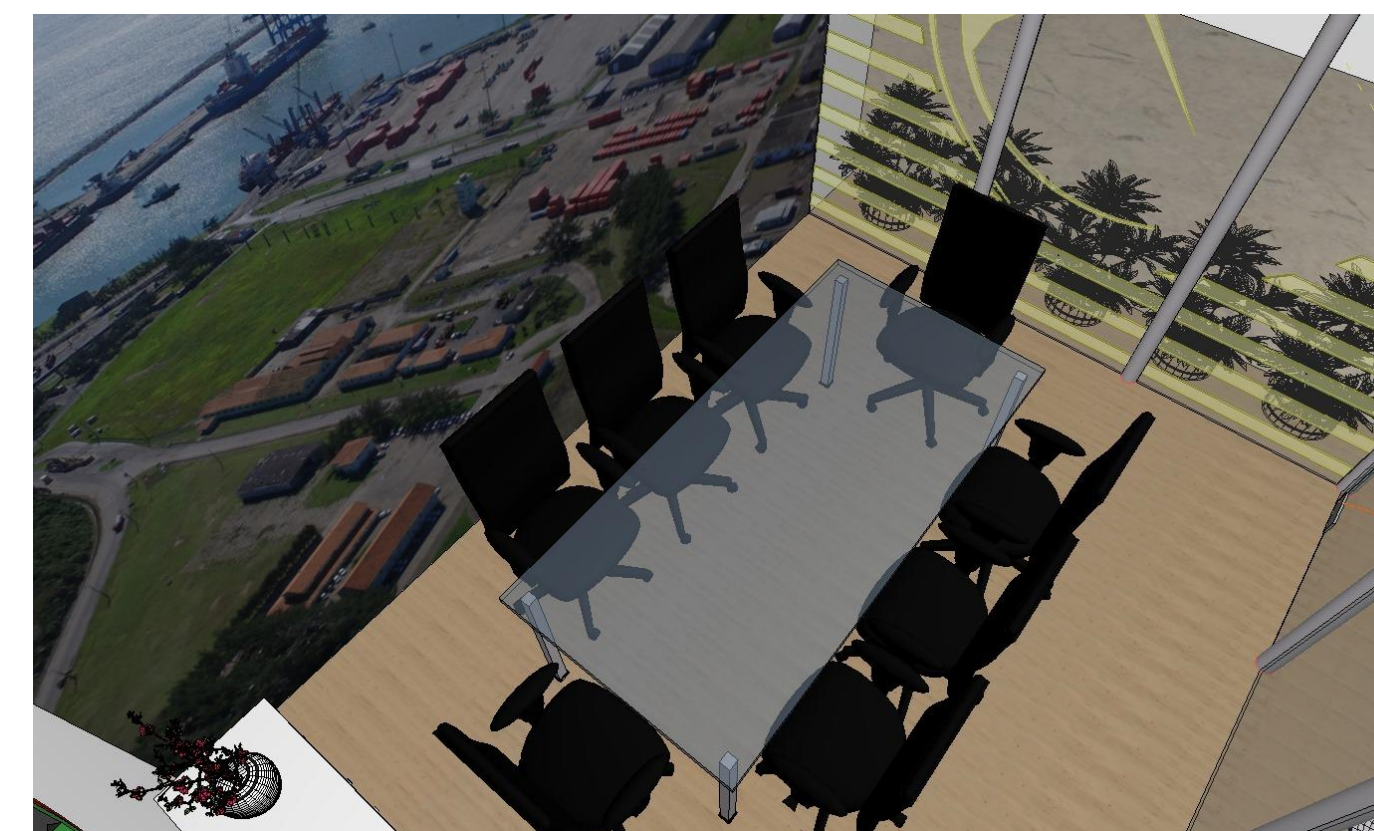

  	
<p><b>Stand da SCPAR - Porto de Imbituba na Feira LOGISTIQUE</b></p>	
<p>T�TULO: Stand da SCPAR - Porto de Imbituba na Feira LOGISTIQUE</p>	
<p>RESPONS�VEL T�CNICO: Arq. Daniel Dobrachinsky Plentz Ag�ncia de Obras e Infraestrutura Portu�ria</p>	<p>GERENTE DE OBRAS E INFRAESTRUTURA: Eng. Mairo Puccini Serralha</p>
<p>CLIENTE: SC PAR - PORTO DE IMBITUBA S.A. - Rua Presidente Vargas, s/n - Imbituba/SC</p>	
<p>ASSUNTO: Plantas Baixas, Cortes, Fachadas e Perspectivas</p>	
<p>�REA: 60 m<sup>2</sup></p>	<p>ESCALA: 1/1</p>
<p>DATA: 02/08/2018</p>	
<p>INDICADA</p>	